

573500

573750

574000


262250

262000

LEGEND



- Existing Compartment Boundary
- Existing CS Woodland
- Potential Compartment - EWCO
- Planting**
- Central Ride (4m wide)
- Core Woodland Mix
- Mixed Shrub & Small Tree Mix
- X Woodland Entrance

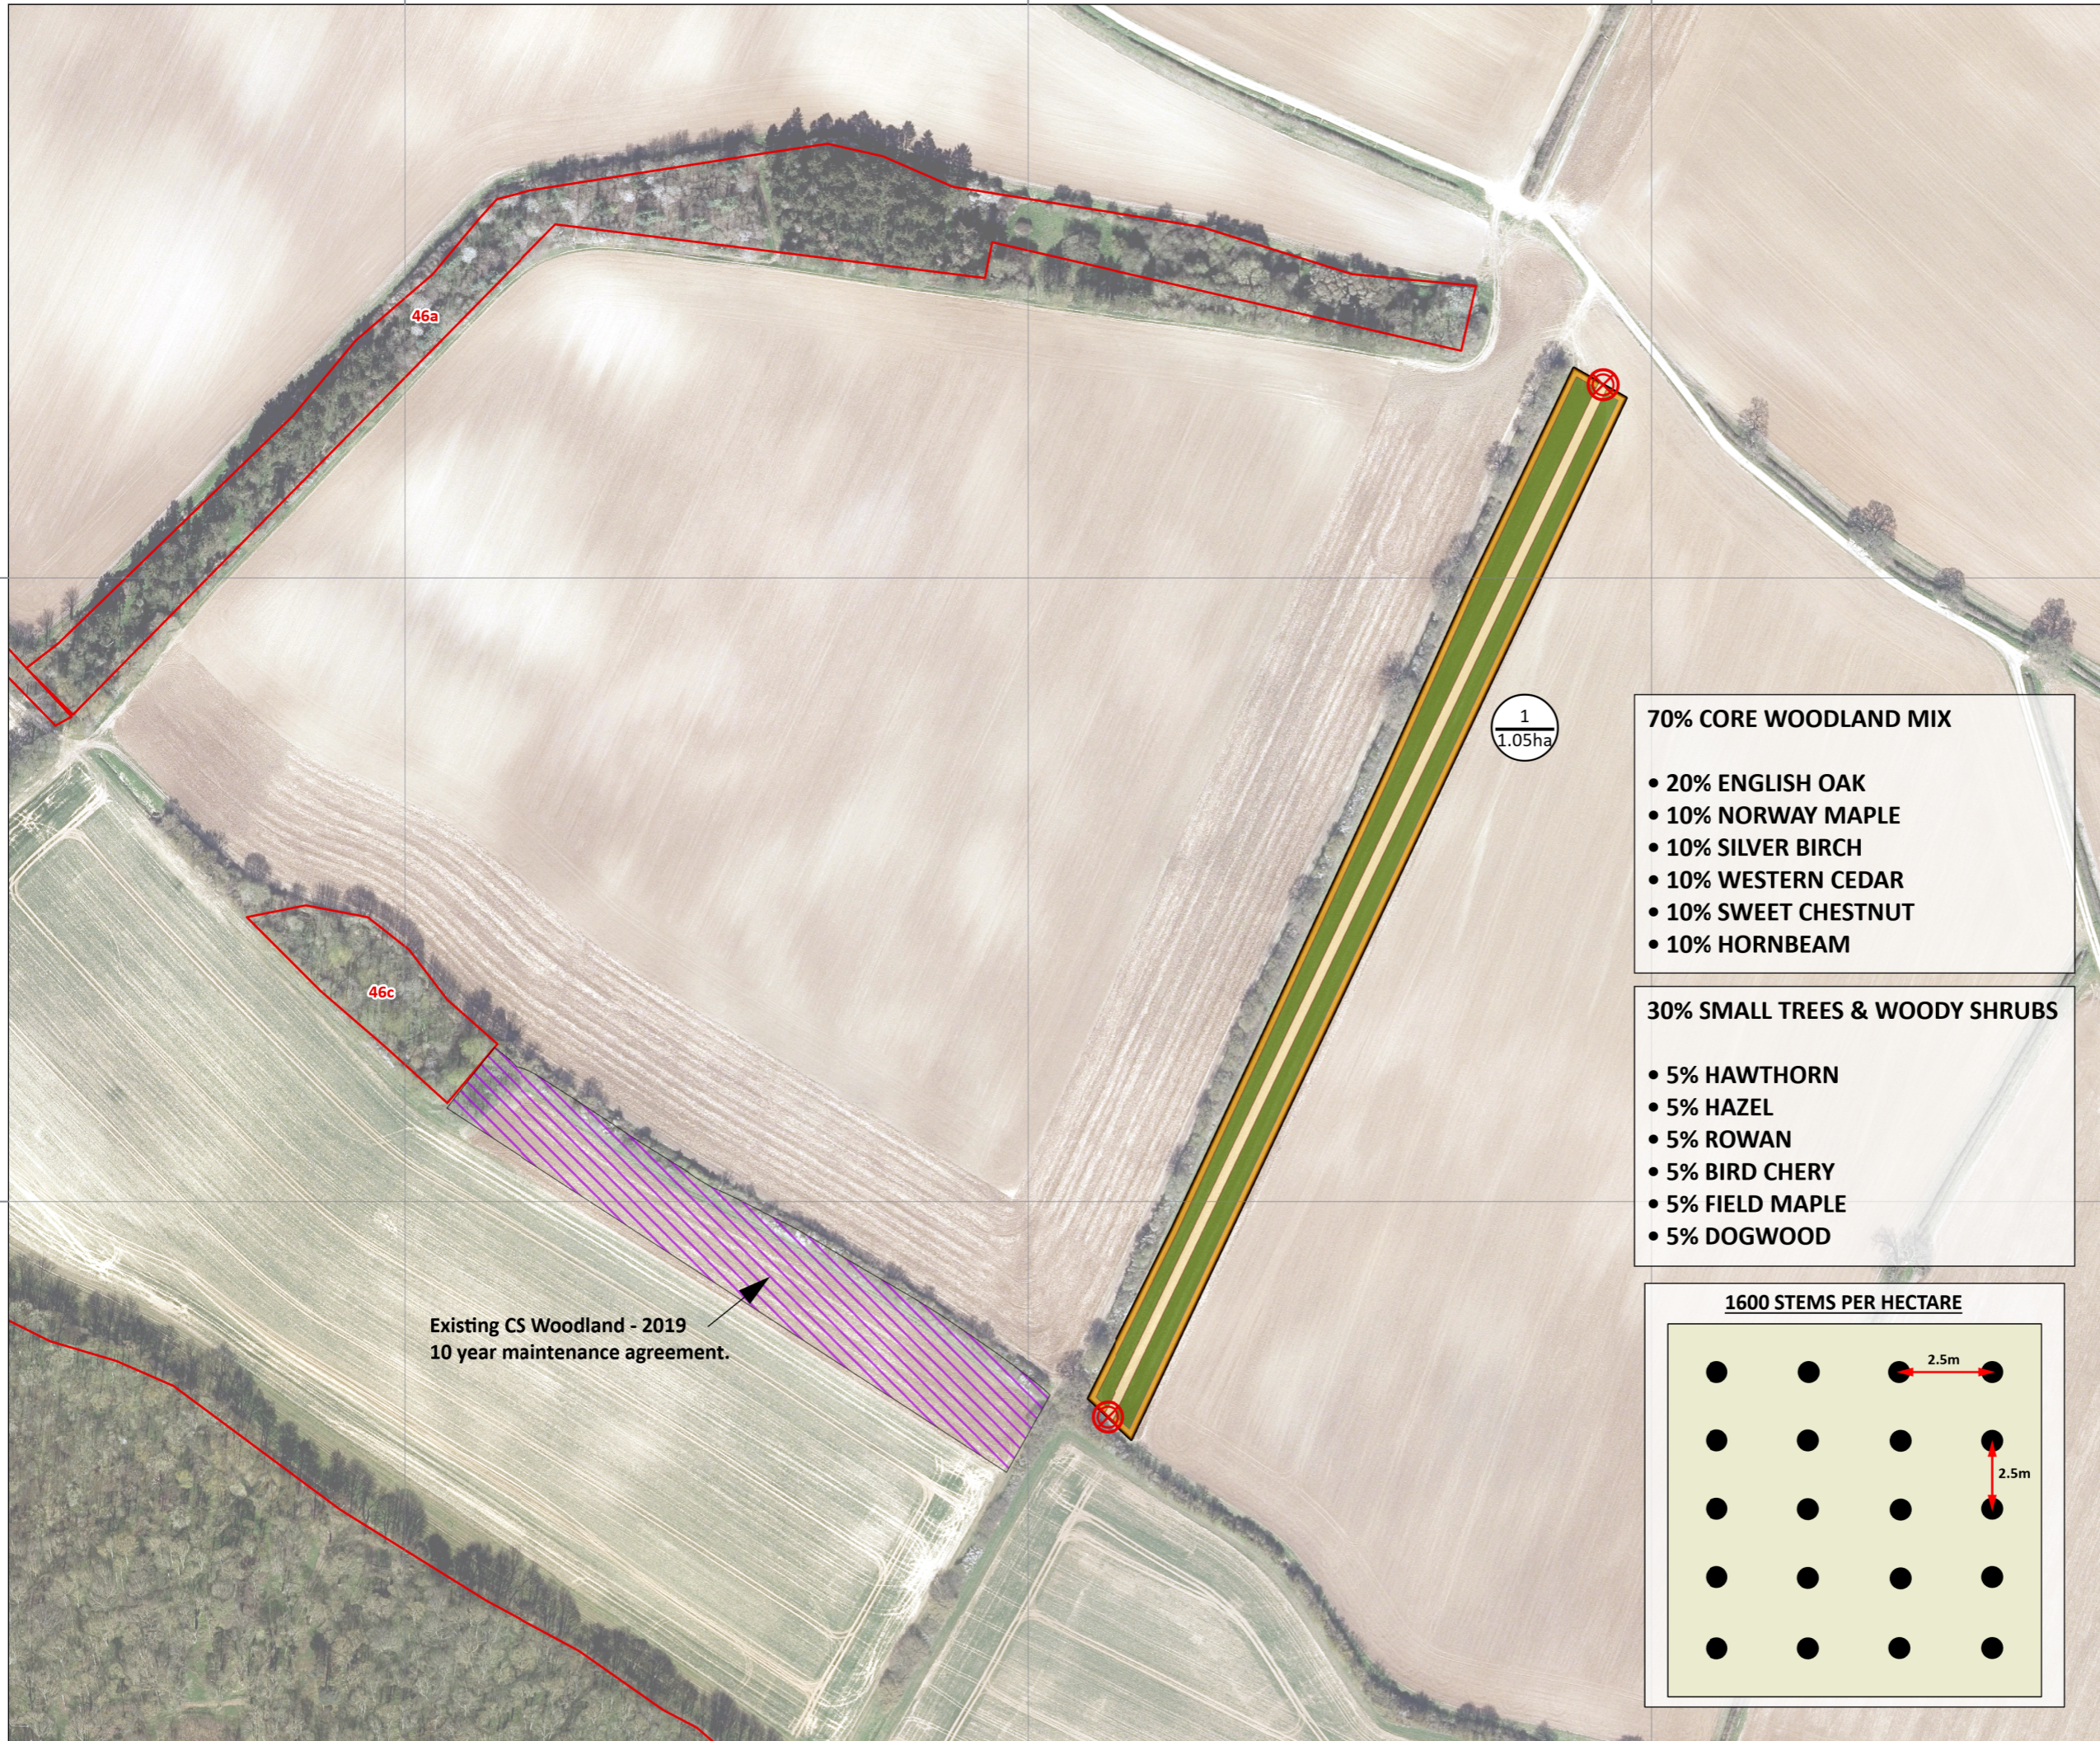


Existing CS Woodland - 2019
10 year maintenance agreement.

1
1.05ha

- 70% CORE WOODLAND MIX**
- 20% ENGLISH OAK
 - 10% NORWAY MAPLE
 - 10% SILVER BIRCH
 - 10% WESTERN CEDAR
 - 10% SWEET CHESTNUT
 - 10% HORNBEAM

- 30% SMALL TREES & WOODY SHRUBS**
- 5% HAWTHORN
 - 5% HAZEL
 - 5% ROWAN
 - 5% BIRD CHERRY
 - 5% FIELD MAPLE
 - 5% DOGWOOD

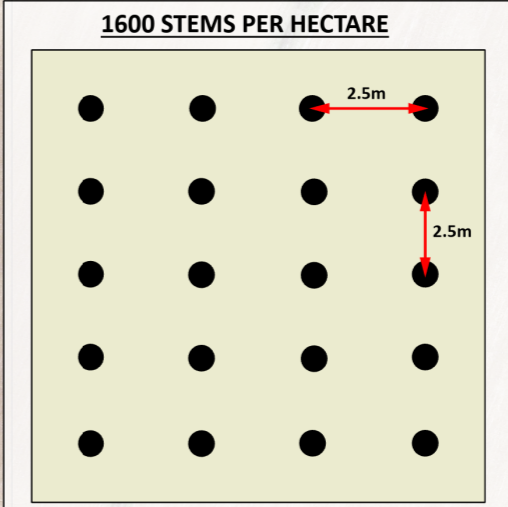

NICHOLSONS
Leading solutions for the natural environment

TITLE:	Proposed EWCO Creation	
PROJECT/SITE:	Dalham Estate	
CLIENT:	Dalham Estate	
MAP REF:	-	
VERSION:	v2	
DATE:	06/11/2023	SCALE: 1:2,500 @ A3
APPROVED BY:	SJ	PRODUCED BY: SF

Reproduced with the permission of The Controller of His Majesty's Stationery Office Crown Copyright 2023 (c) Licence number: 100015654. Nicholsons, The Park, North Aston, Oxfordshire OX25 6HL. For identification purposes only. Not to be reproduced without the permission of Nicholsons.

<p>The Park North Aston Oxfordshire OX25 6HL 01869 340342</p>	<p>7 - 8 Melbourne House Corbygate Business Park Weldon, Corby Northamptonshire NN17 5JG 01536 408840</p>
---	---